



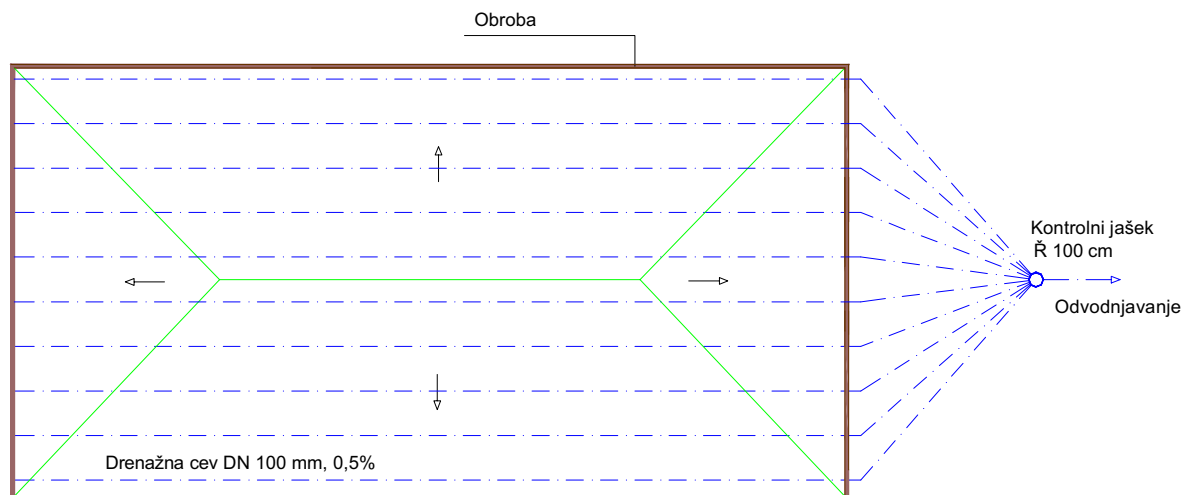


Izgradnja industrijskih nakladalnih površin

Merilo M = 1:500



Prečni prerez M = 1:50

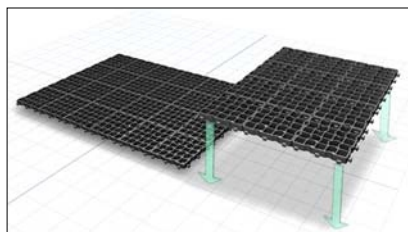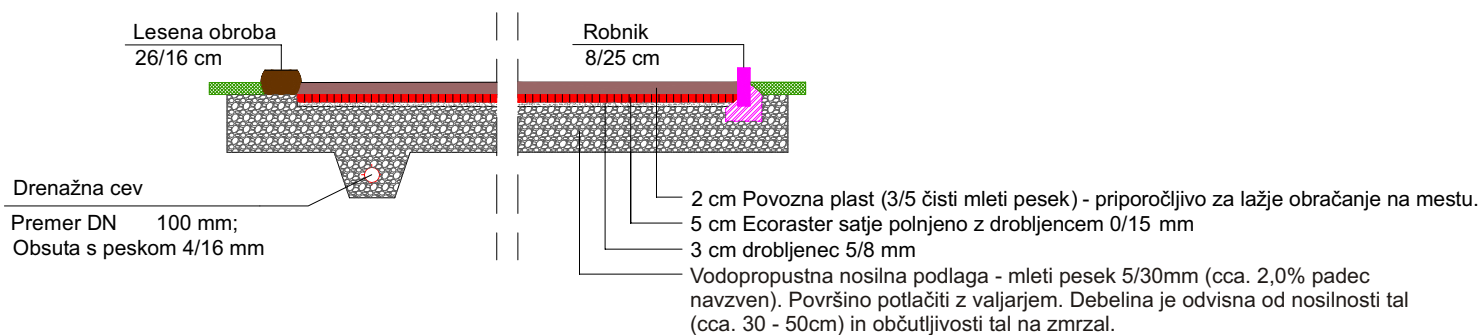

ProFarm

Sp. Senica 9 / 1215 Medvode / Tel. 01/3618-303 / Mobil: 040/21-33-55

Spletna trgovina

WWW.PROFARM.SI